


Do not scale off this drawing. Work to figured dimensions any discrepancy to be reported to the Architects. Refer to larger scale drawings where available.

- NOTE**
- 1) All pews must be carefully removed either for handing to the PCC or to be kept safe for reinstatement.
  - 2) Contractor to confirm dimensions on site.
  - 3) Double sockets on either side of the central column.

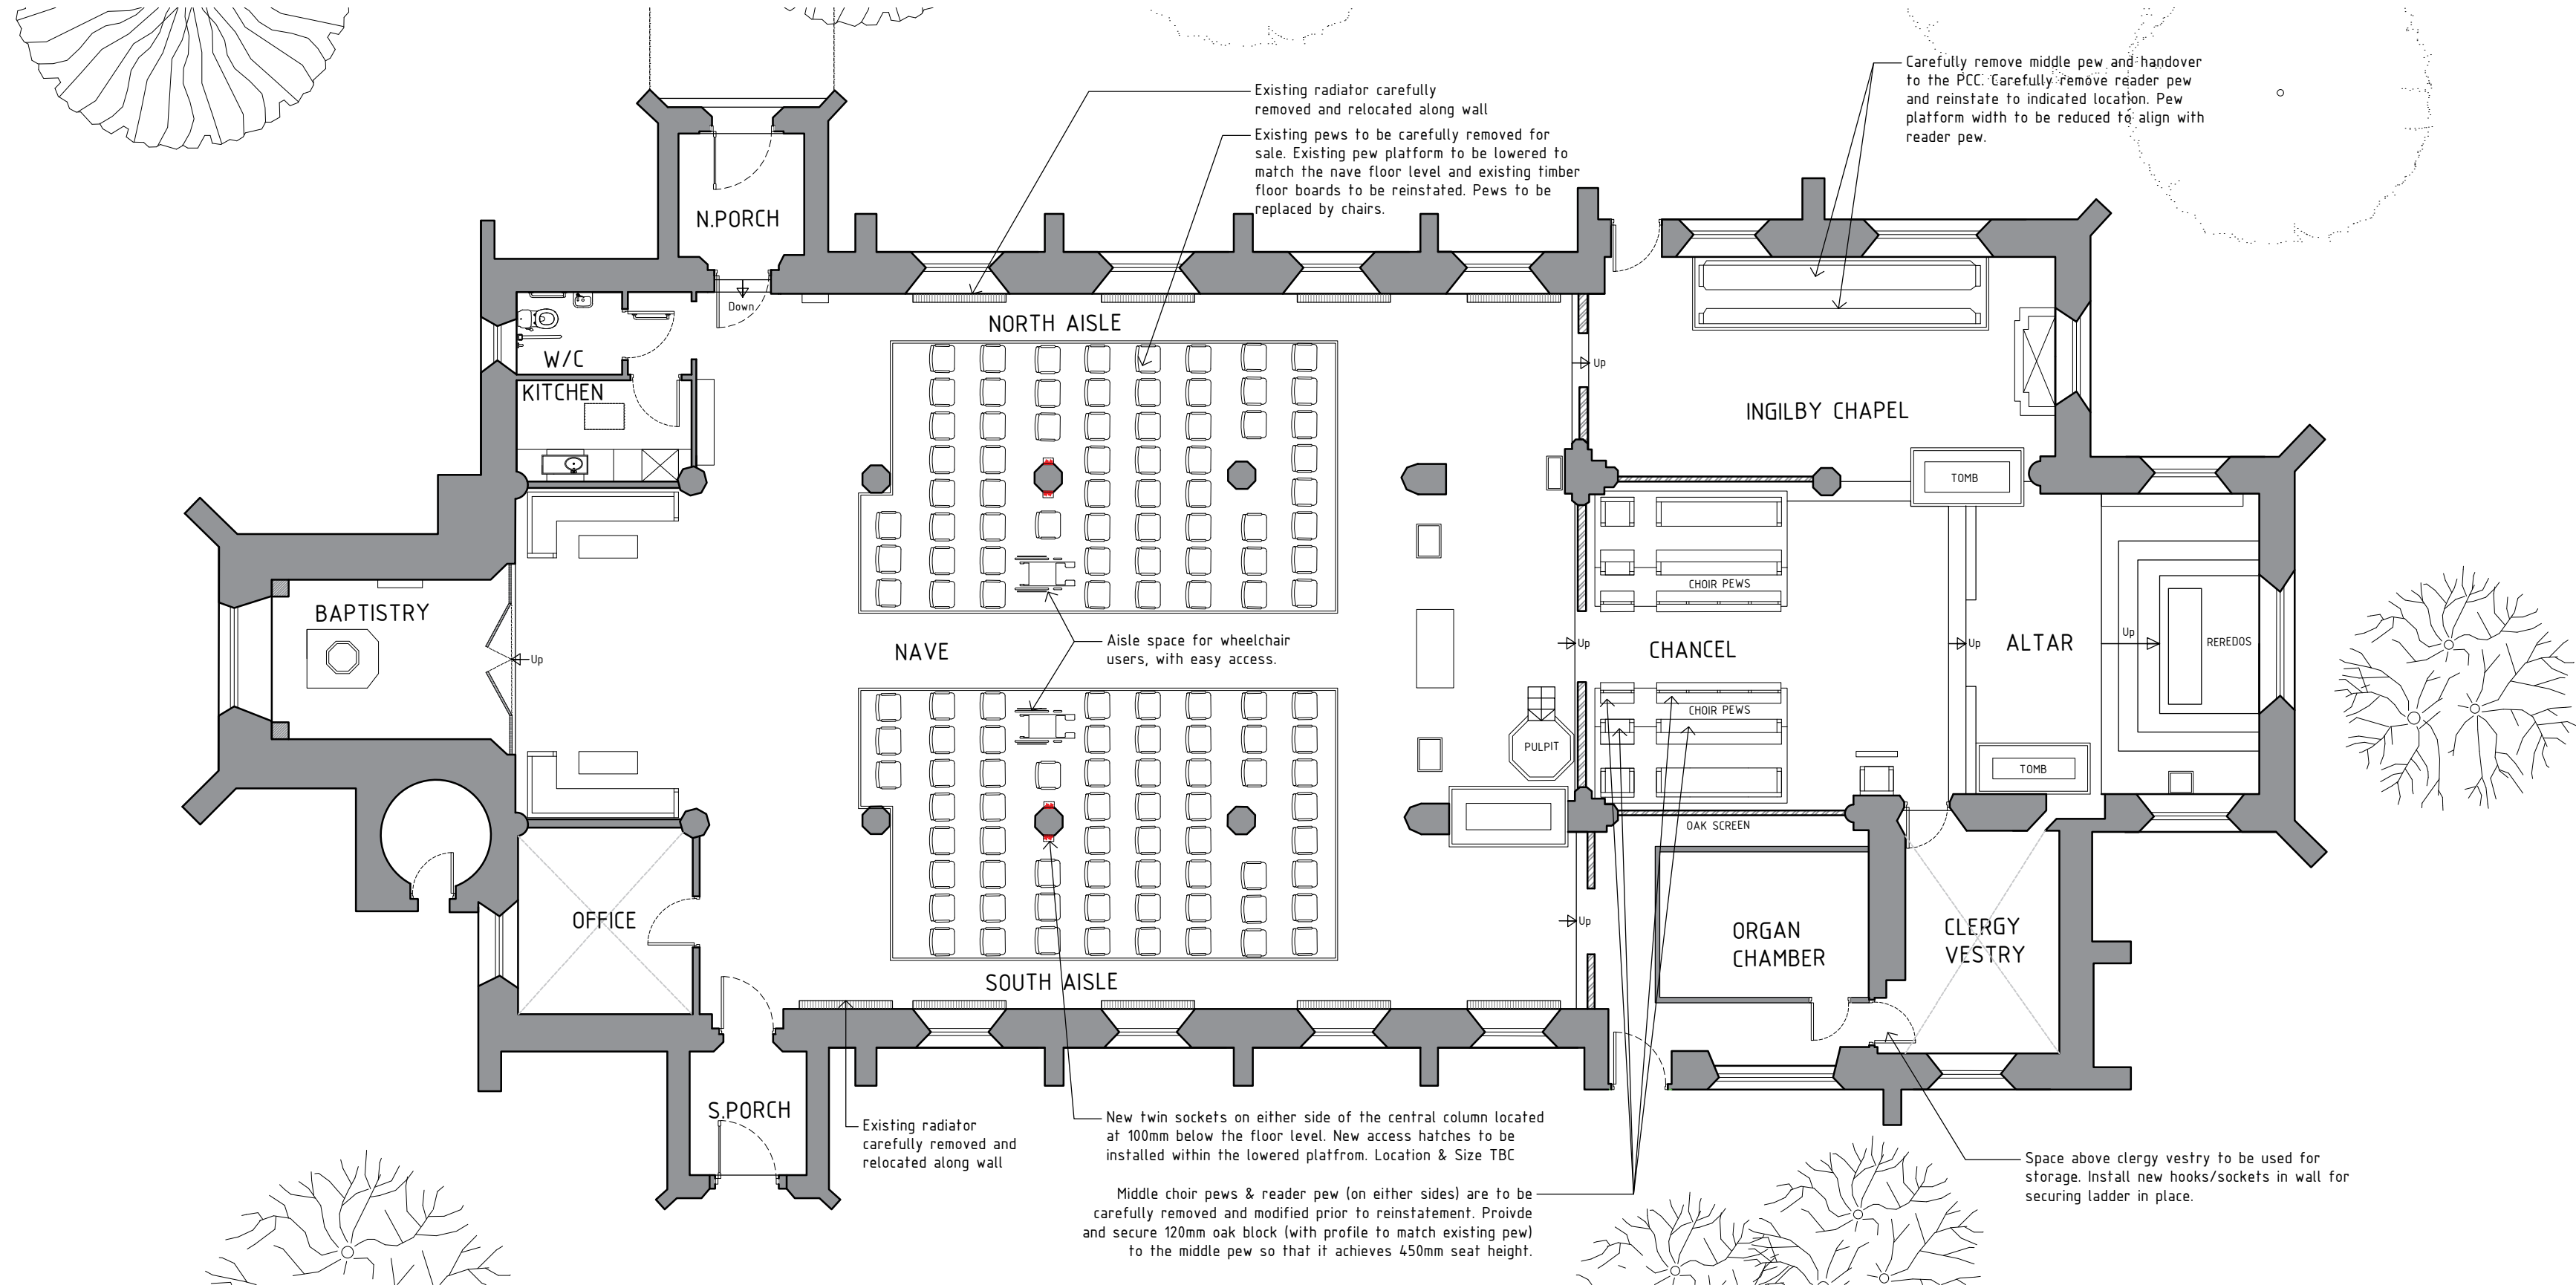

**01** Proposed Works Floor Plan  
1:100 @ A2

Rev	By	Date	Revision Note
P05	KK	02/05/2024	Added - Existing pews next to Kitchen & WC area; Radiators behind rear pews. Issued for Information
P04	KK	27/03/24	Choir pew dimension updated. Issued for Information
P03	KK	27/02/24	Revised & Issued for Information
P02	AW	06/12/23	Revised & Issued for Information
P01	AW	18/10/23	Issued for Information

Pearce Bottomley LLP

10 High Street  
Tadcaster  
LS24 9AT

T: 0113 281 2000  
E: pbb@pbarchitects.co.uk  
W: www.pbarchitects.co.uk



Client  
**PCC of Cayton Parish**  
Hollybank Lane, Ripley, Harrogate, HG3 3AY


Project  
All Saints Church, Ripley - Internal Reordering

Drawing Title  
Proposed GA \_ details


File Name	Scale	Drawn	Checked	Date
5816-PBA-XX-ZZ-DR-A-SK01	Noted@A2	AW	AS	Oct-23

Proj. Ref.	Drawing Number	Revision
5816 -	(SK)01	- P05


Copyright Pearce Bottomley LLP

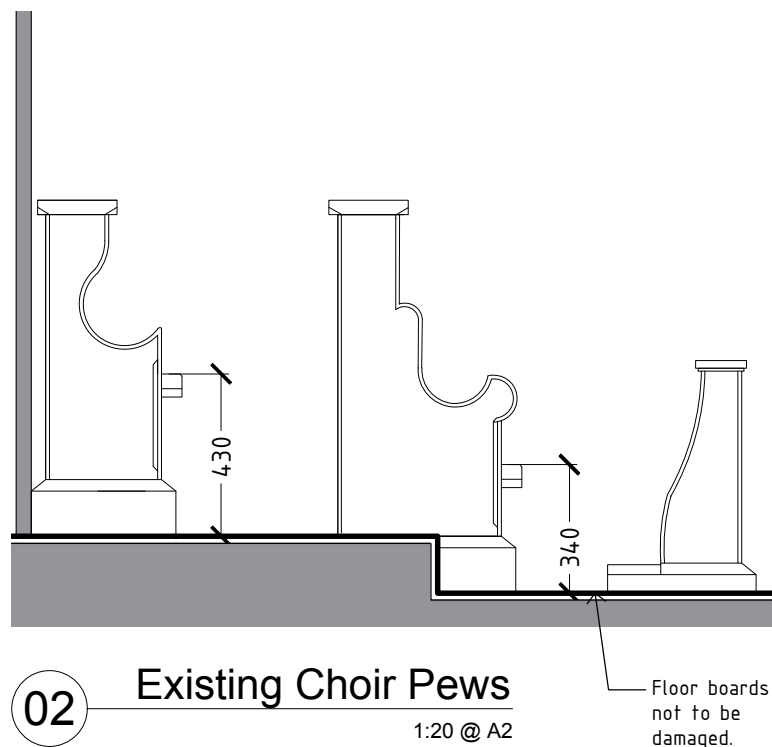


**02** Existing Choir Pews  
1:20 @ A2

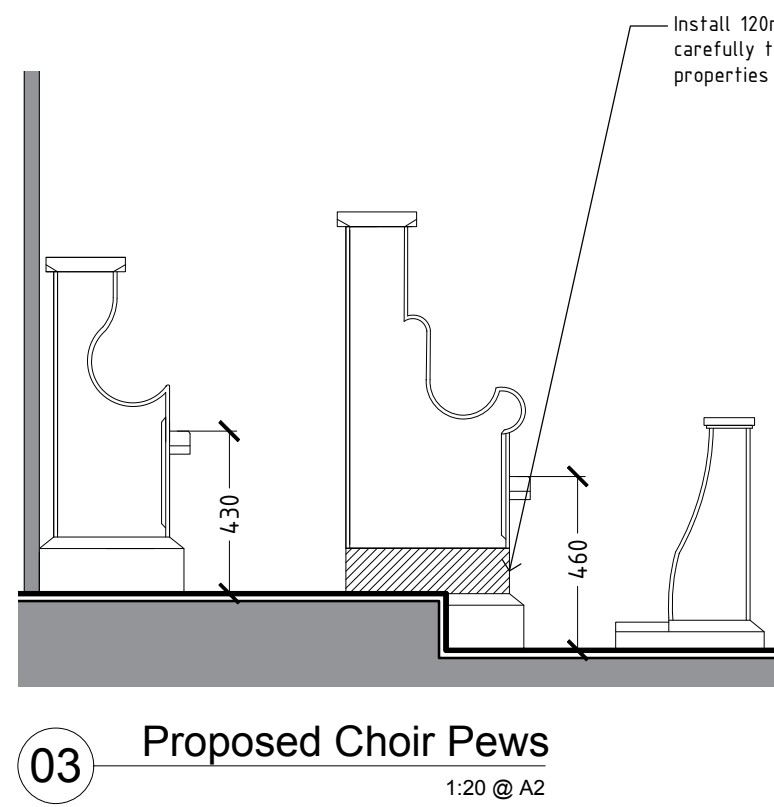

**03** Proposed Choir Pews  
1:20 @ A2

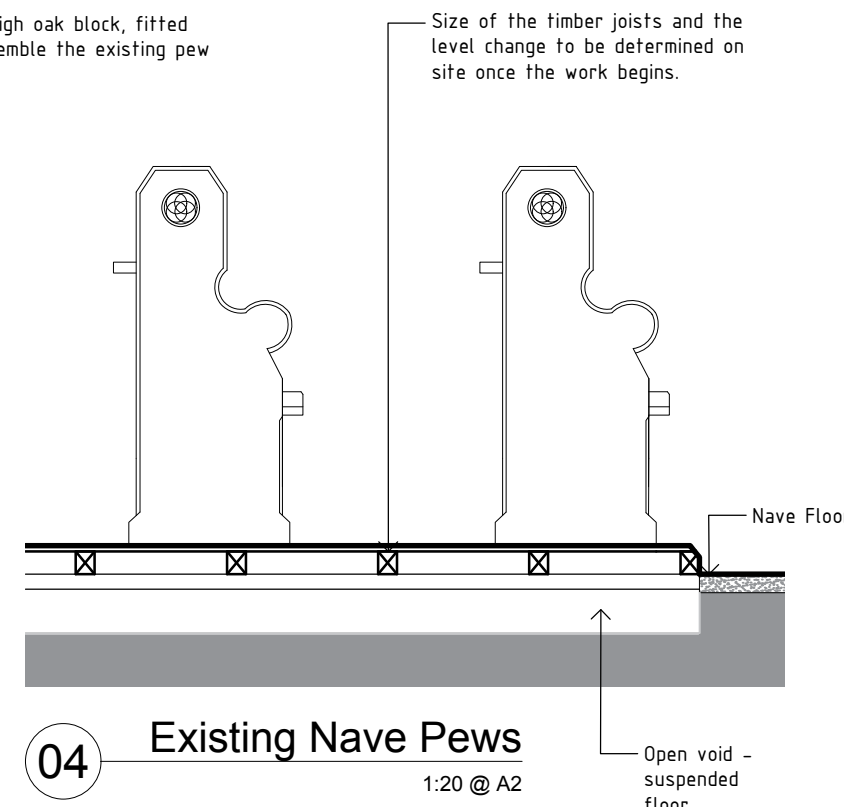

**04** Existing Nave Pews  
1:20 @ A2

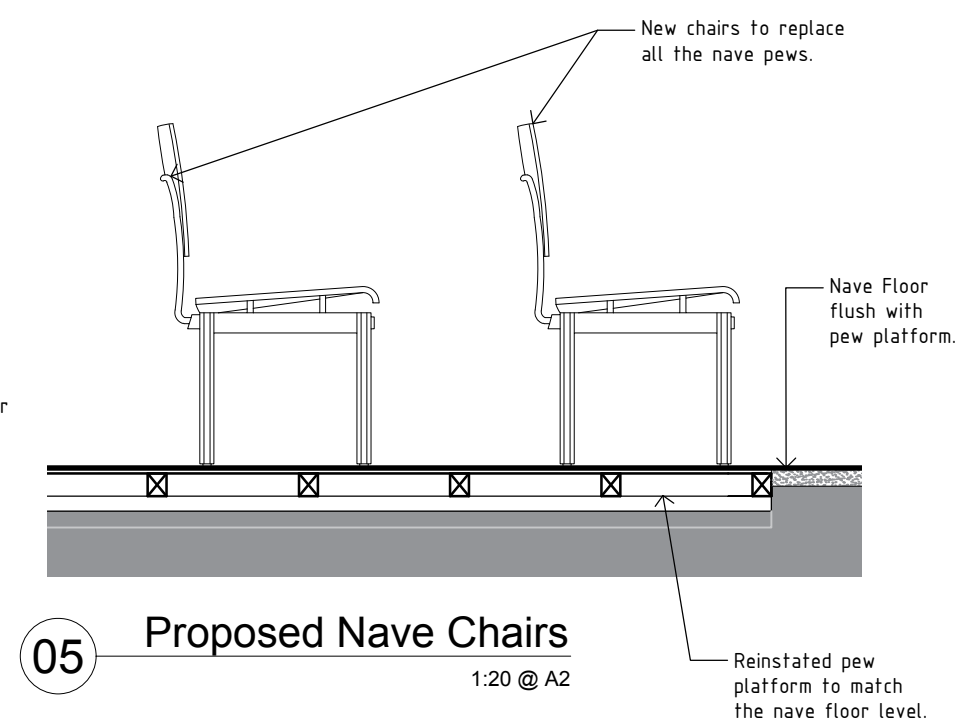

**05** Proposed Nave Chairs  
1:20 @ A2